


1 VARIETEX FRP PANEL ELEVATION  
SCALE: NOT TO SCALE

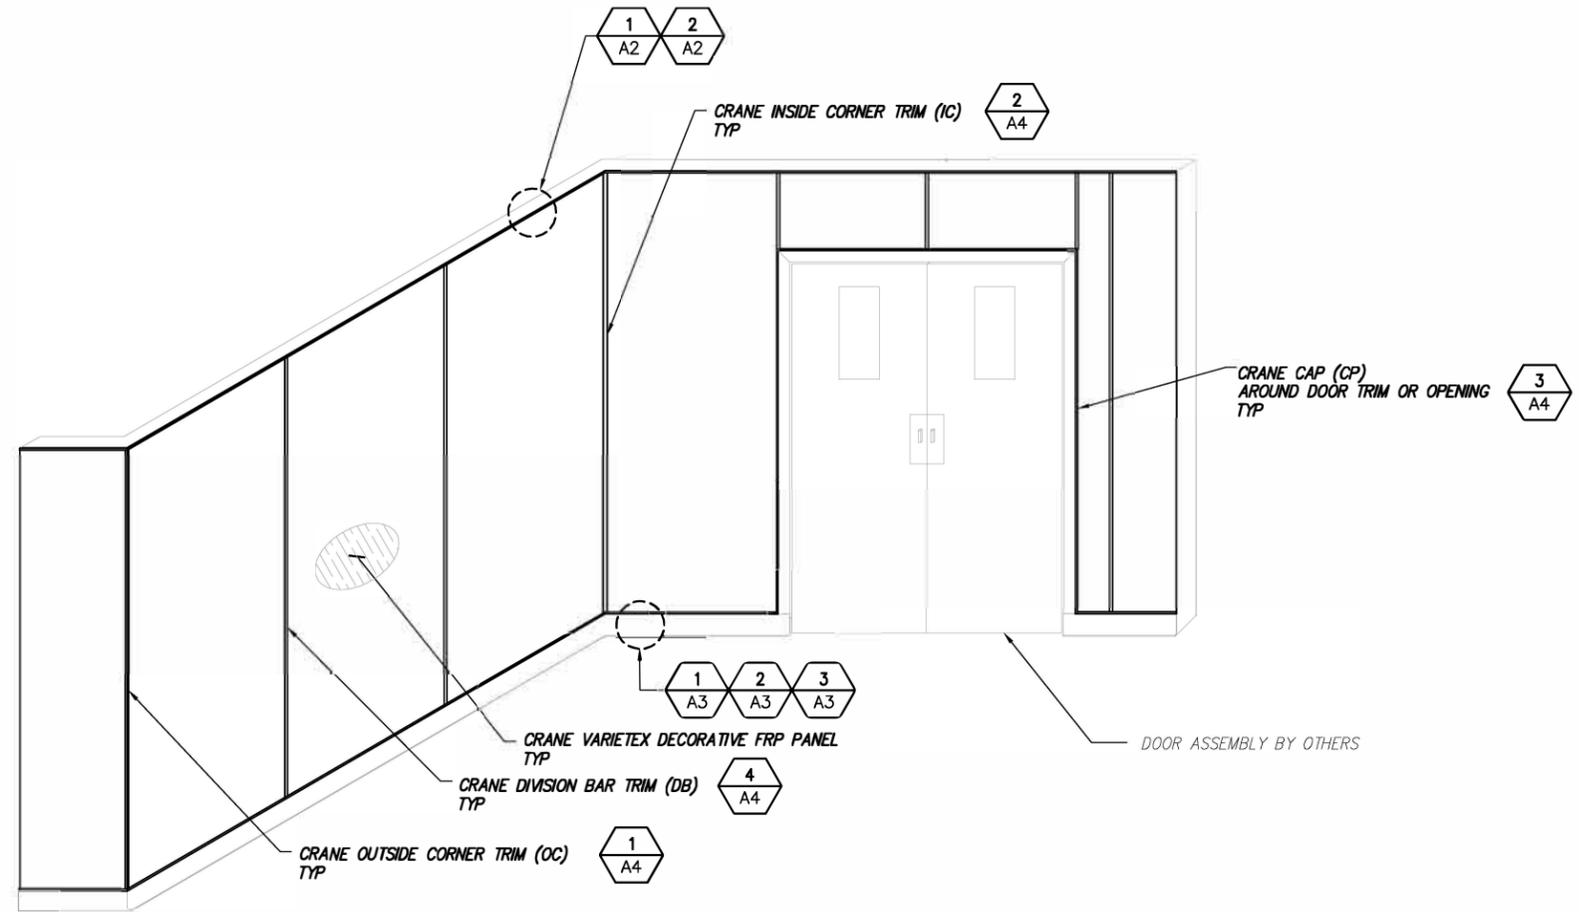

2 VARIETEX FRP WALL ISO VIEW  
SCALE: NOT TO SCALE

.090" CRANE VARIETEX DECORATIVE FRP PANEL NOTES

- SEE INSTALLATION GUIDE (6876) FOR COMPLETE INSTALLATION RECOMMENDATIONS.
- SEE TECHNICAL DATA SHEET (6704, 7777, 6743, 7732, 7031, 6483) FOR VARIETEX® DECORATIVE FRP INFORMATION AND COLOR CODES.
- OTHER VARIETEX® FORMULATIONS INCLUDE: STA, SSTA, LBALN, LNAM, STAS, STCS, LNMC, STC, SSTC, LBCLN, FTBB, STC, STDSC, MXGCI, SMXGJ.
- SEE TECHNICAL DATA SHEET (6560) FOR CRANE SILHOUETTE TRIM ACCESSORY INFORMATION.
- SEE TECHNICAL DATA SHEET (7799) FOR COLORED SILICONE SEALANT INFORMATION (CRCS, CRCL, CRCC).
- ALLOW 1/8" (3.2 MM) CLEARANCE AROUND ALL PENETRATIONS FOR FIXTURES, ELECTRICAL BOXES, PIPING, ETC.
- ALL FRP PANEL VERTICAL SEAMS SHALL HAVE A 1/8" THERMAL EXPANSION GAP BETWEEN PANEL AND CENTER MOLDING.
- ALL FRP PANEL HORIZONTAL SEAMS SHALL HAVE A 1/4" THERMAL EXPANSION GAP BETWEEN PANEL AND FLOOR/CEILING.

.075" CRANE DESIGNS DECORATIVE FRP PANEL NOTES

- SEE INSTALLATION GUIDE (6876) FOR COMPLETE INSTALLATION RECOMMENDATIONS.
- SEE TECHNICAL DATA SHEET (7505) FOR DESIGN SMOOTH IMAGED PANEL INFORMATION AND COLOR/PATTERN CODES.
- OTHER SMOOTH DESIGNS FORMULATIONS INCLUDE: IPSA, IPSC, IPCN.
- SEE TECHNICAL DATA SHEET (6560) FOR CRANE SILHOUETTE TRIM ACCESSORY INFORMATION.
- ALLOW 1/8" (3.2 MM) CLEARANCE AROUND ALL PENETRATIONS FOR FIXTURES, ELECTRICAL BOXES, PIPING, ETC.
- ALL FRP PANEL VERTICAL SEAMS SHALL HAVE A 1/8" THERMAL EXPANSION GAP BETWEEN PANEL AND CENTER MOLDING.
- ALL FRP PANEL HORIZONTAL SEAMS SHALL HAVE A 1/4" THERMAL EXPANSION GAP BETWEEN PANEL AND FLOOR/CEILING.

ELEV/ISO

A-1

**CRANE** Composites

23526 W. EAMES STREET, CHANNAHAN, IL 60410  
1.800.435.0080 1.800.467.8555 (FAX)  
SALES@CRANECOMPOSITES.COM  
CRANECOMPOSITES.COM


WE BELIEVE ALL INFORMATION IS ACCURATE. IT IS OFFERED IN GOOD FAITH, BUT WITHOUT GUARANTEE. SINCE CONDITIONS OF USE ARE BEYOND OUR CONTROL, ALL RISKS ARE ASSUMED BY THE USER. NOTHING HEREIN SHALL BE CONSTRUED AS A RECOMMENDATION FOR USES WHICH INFRINGE ON VALID PATENTS OR AS EXTENDING A LICENSE UNDER VALID PATENTS. SEE OUR MOST CURRENT SDS AT CRANECOMPOSITES.COM PRIOR TO WORKING WITH OUR PRODUCTS.

CRANE DECORATIVE FRP PANELS DETAILS


THIS DRAWING IS CREATED ON A 11"x17" FORMAT

NO.	DATE	REVISIONS	BY	CHK	APP'D
0	12/04/19	ISSUE DATE			

DRAWING BY: FIBERDESIGN, LLC; WWW.FIBERDESIGN.COM

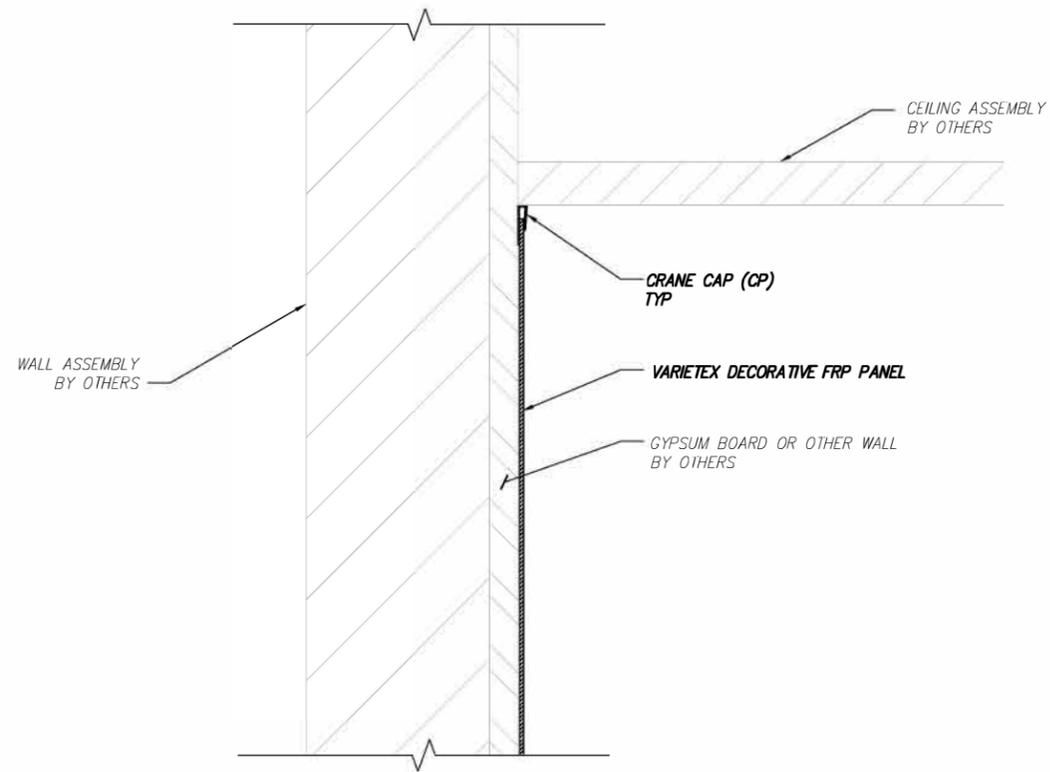

**1** RENOVATION CEILING DETAIL  
 -- SCALE: NOT TO SCALE

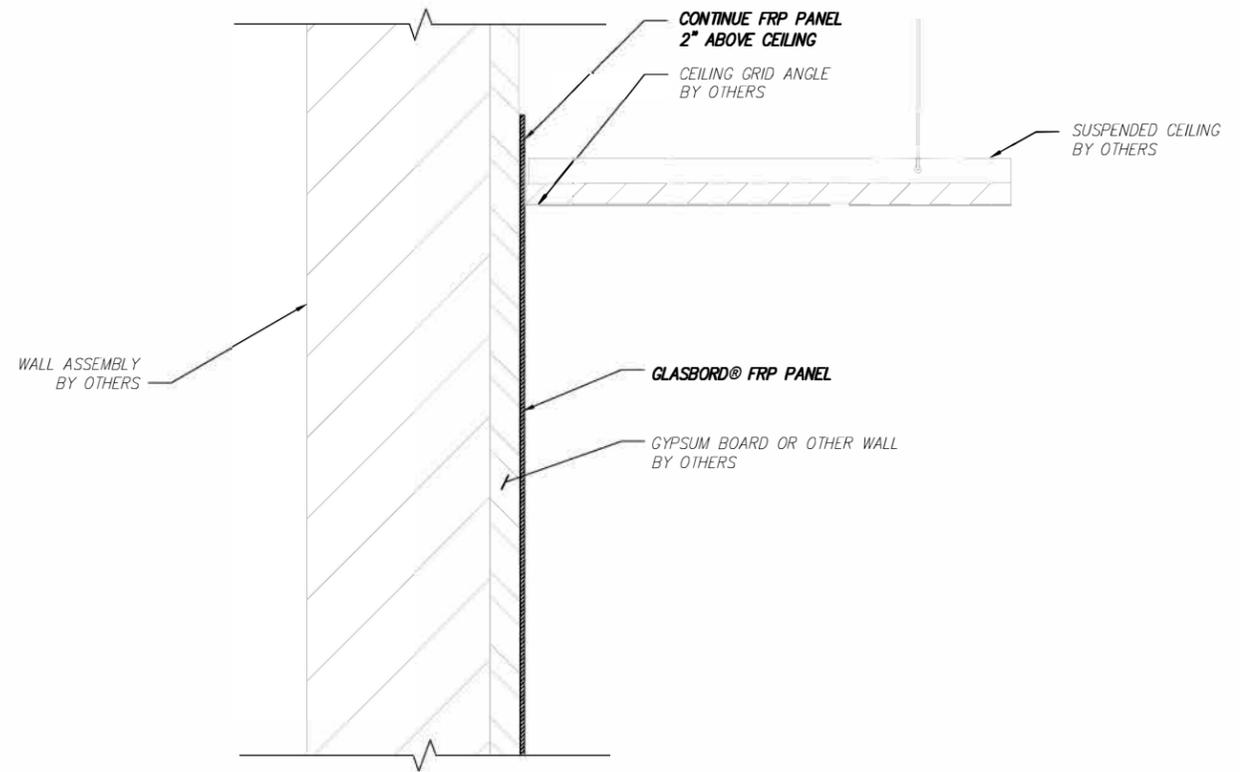

**2** SUSPENDED CEILING DETAIL  
 -- SCALE: NOT TO SCALE

CEILING\_DETAILS  
 A-2

NO.	DATE	REVISIONS	BY	CHK	APP'D
0	12/04/19	ISSUE DATE	PFS		


**CRANE** Composites  
 23526 W. EAMES STREET, CHANNAHAN, IL 60410  
 1.800.435.0080 1.800.467.8555 (FAX)  
 SALES@CRANECOMPOSITES.COM  
 CRANECOMPOSITES.COM

WE BELIEVE ALL INFORMATION IS ACCURATE. IT IS OFFERED IN GOOD FAITH, BUT WITHOUT GUARANTEE. SINCE CONDITIONS OF USE ARE BEYOND OUR CONTROL, ALL RISKS ARE ASSUMED BY THE USER. NOTHING HEREIN SHALL BE CONSTRUED AS A RECOMMENDATION FOR USES WHICH INFRINGE ON VALID PATENTS OR AS EXTENDING A LICENSE UNDER VALID PATENTS. SEE OUR MOST CURRENT SDS AT CRANECOMPOSITES.COM PRIOR TO WORKING WITH OUR PRODUCTS.


CRANE DECORATIVE FRP PANELS DETAILS

THIS DRAWING IS CREATED ON A 11"x17" FORMAT


DRAWING BY: FIBERDESIGN LLC, WWW.FIBERDESIGN.COM

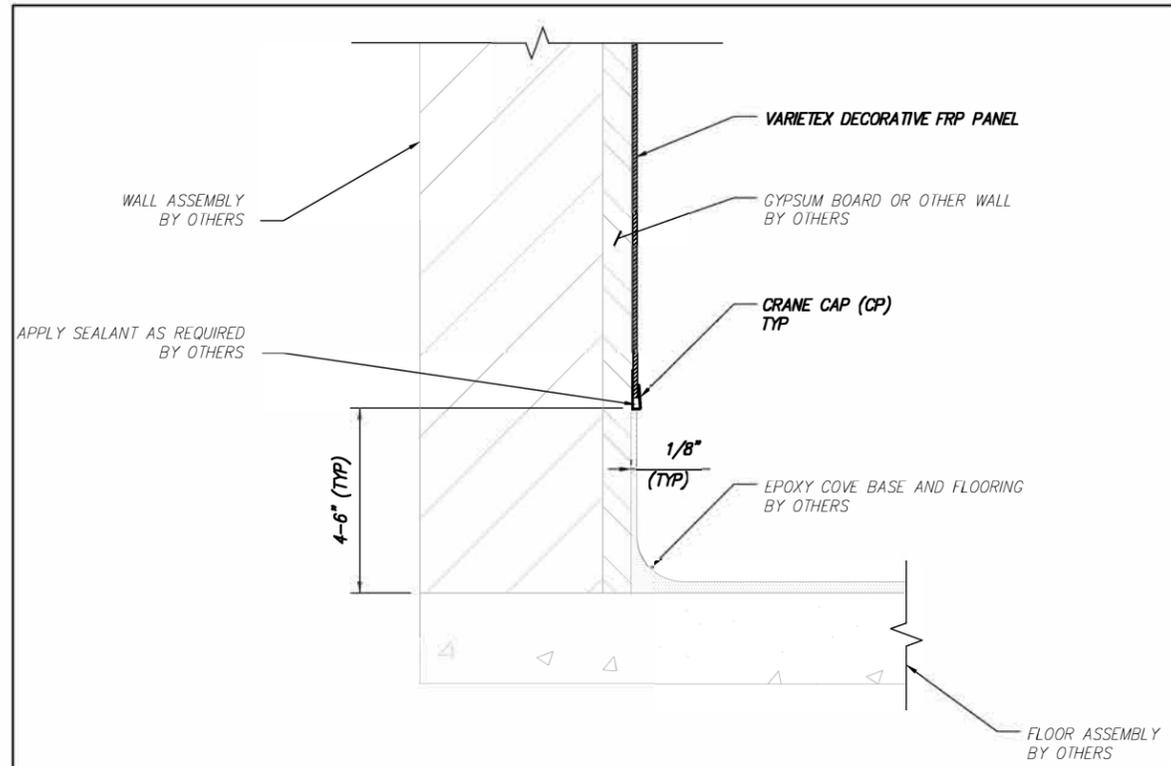

**1** EPOXY COVE BASE  
 -- SCALE: NOT TO SCALE

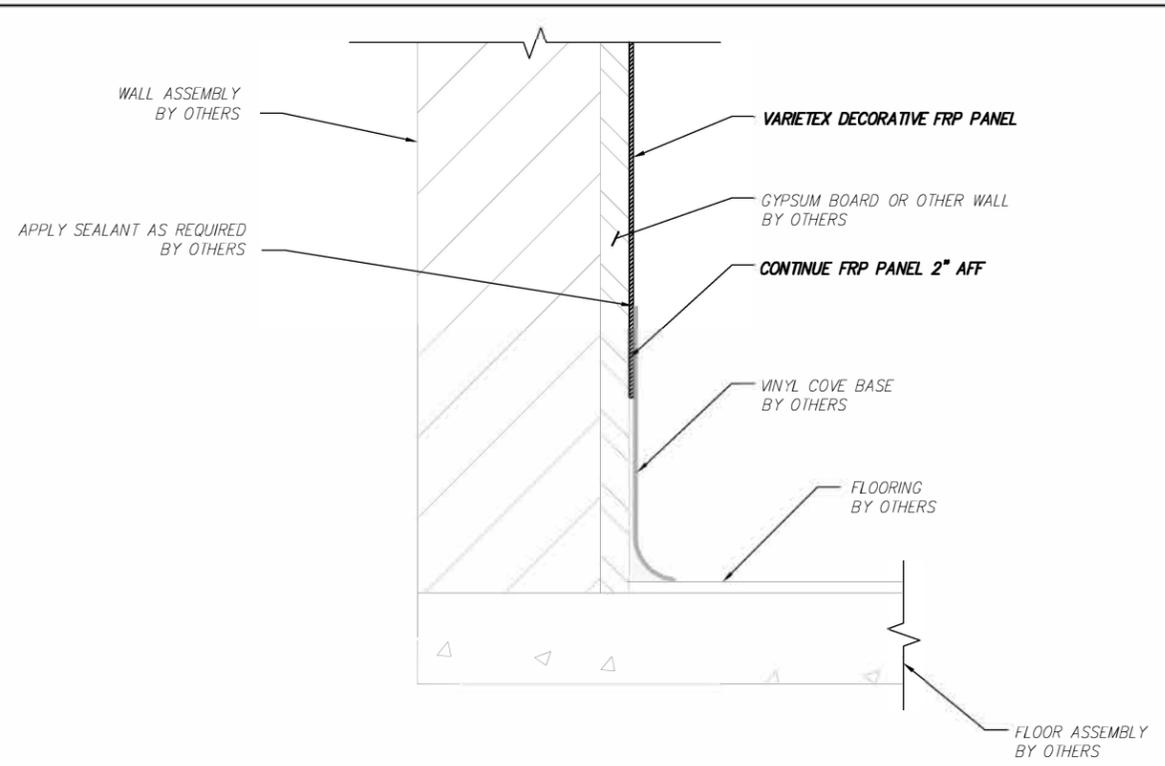

**2** VINYL COVE BASE  
 -- SCALE: NOT TO SCALE

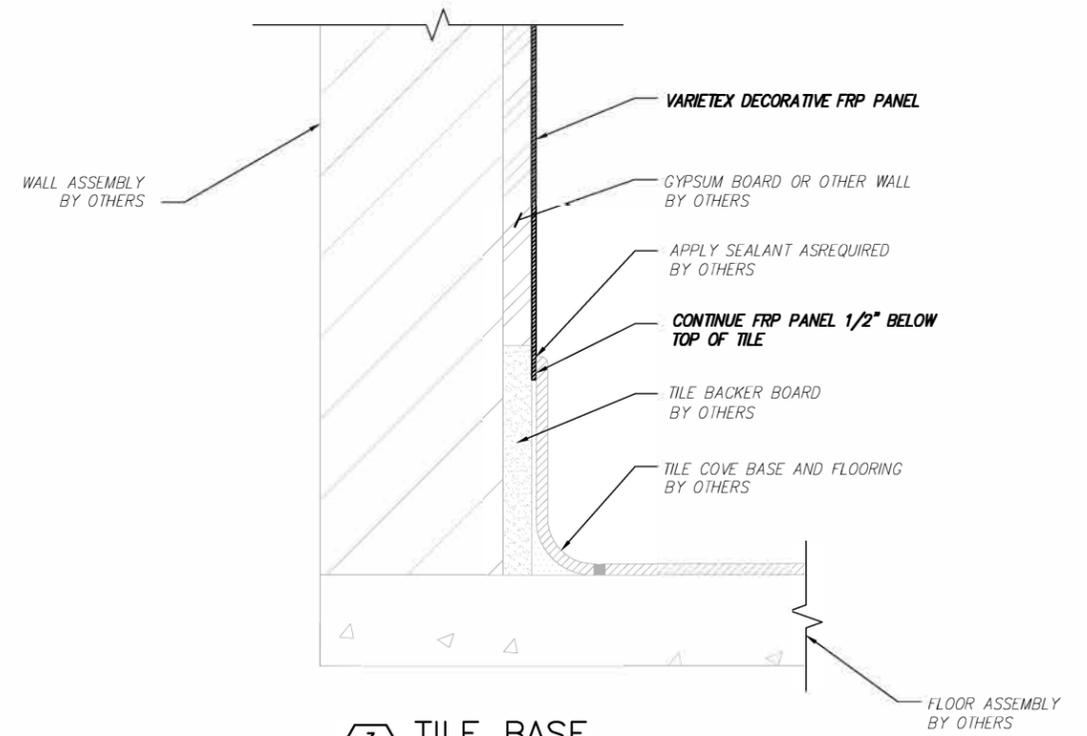

**3** TILE BASE  
 -- SCALE: NOT TO SCALE

FLOOR/BASE  
 A-3

NO.	DATE	REVISIONS	BY	CHK	APP'D
0	12/04/19	ISSUE DATE	PFS		


**CRANE Composites**  
 23526 W. EAMES STREET, CHANNAHAN, IL 60410  
 1.800.435.0080 1.800.467.8555 (FAX)  
 SALES@CRANECOMPOSITES.COM  
 CRANECOMPOSITES.COM

WE BELIEVE ALL INFORMATION IS ACCURATE. IT IS OFFERED IN GOOD FAITH, BUT WITHOUT GUARANTEE. SINCE CONDITIONS OF USE ARE BEYOND OUR CONTROL, ALL RISKS ARE ASSUMED BY THE USER. NOTHING HEREIN SHALL BE CONSTRUED AS A RECOMMENDATION FOR USES WHICH INFRINGE ON VALID PATENTS OR AS EXTENDING A LICENSE UNDER VALID PATENTS. SEE OUR MOST CURRENT SDS AT CRANECOMPOSITES.COM PRIOR TO WORKING WITH OUR PRODUCTS.


CRANE DECORATIVE FRP PANELS DETAILS

THIS DRAWING IS CREATED ON A 11"x17" FORMAT


DRAWING BY: FIBERDESIGN, LLC. WWW.FIBERDESIGN.COM

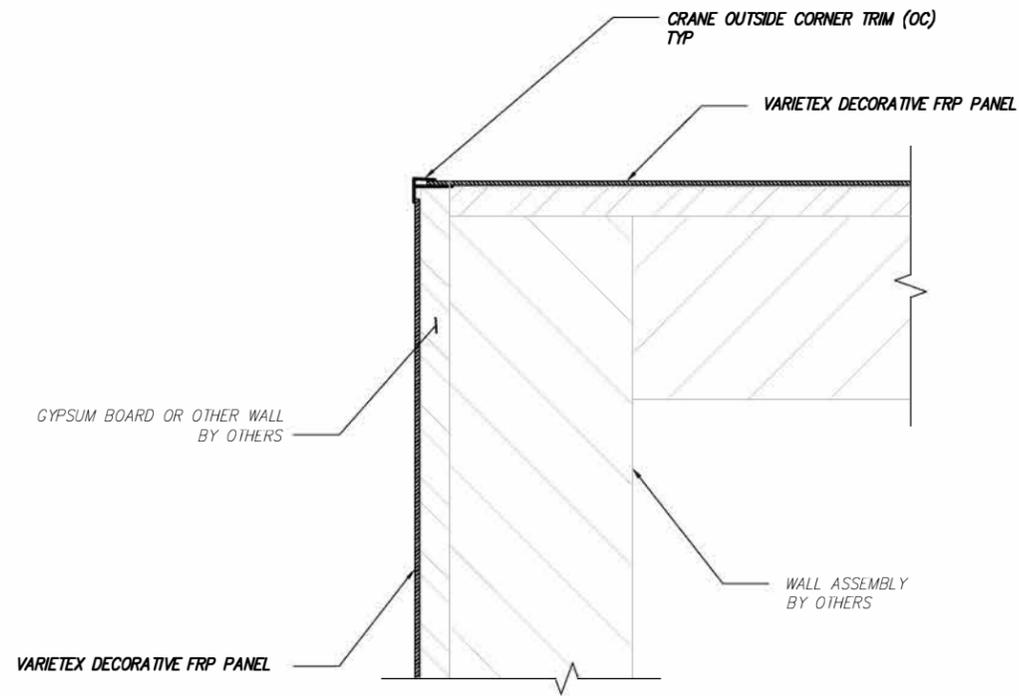


**1** FRP PANEL OUTSIDE CORNER TRIM DETAIL  
SCALE: NOT TO SCALE

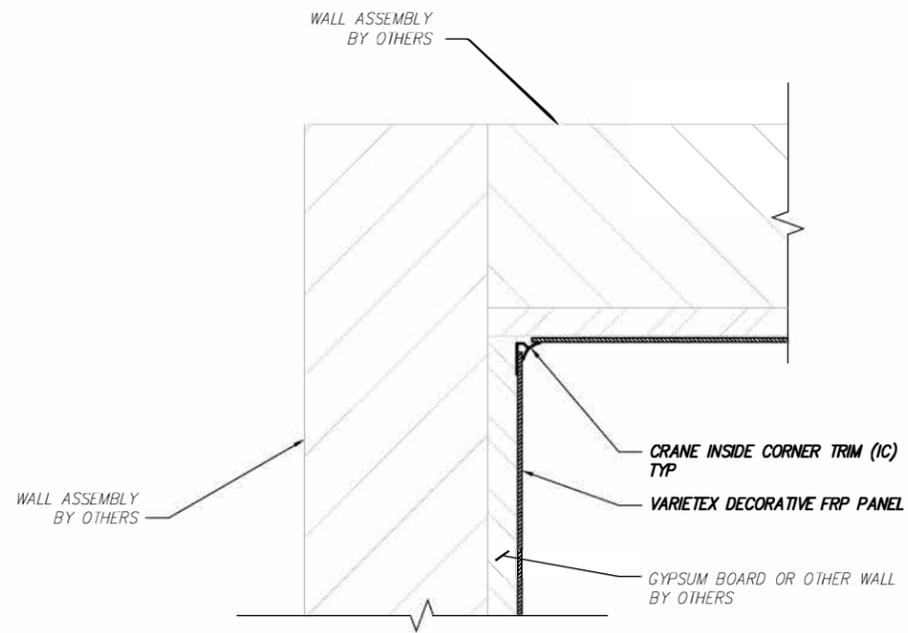

**2** FRP PANEL INSIDE CORNER TRIM DETAIL  
SCALE: NOT TO SCALE

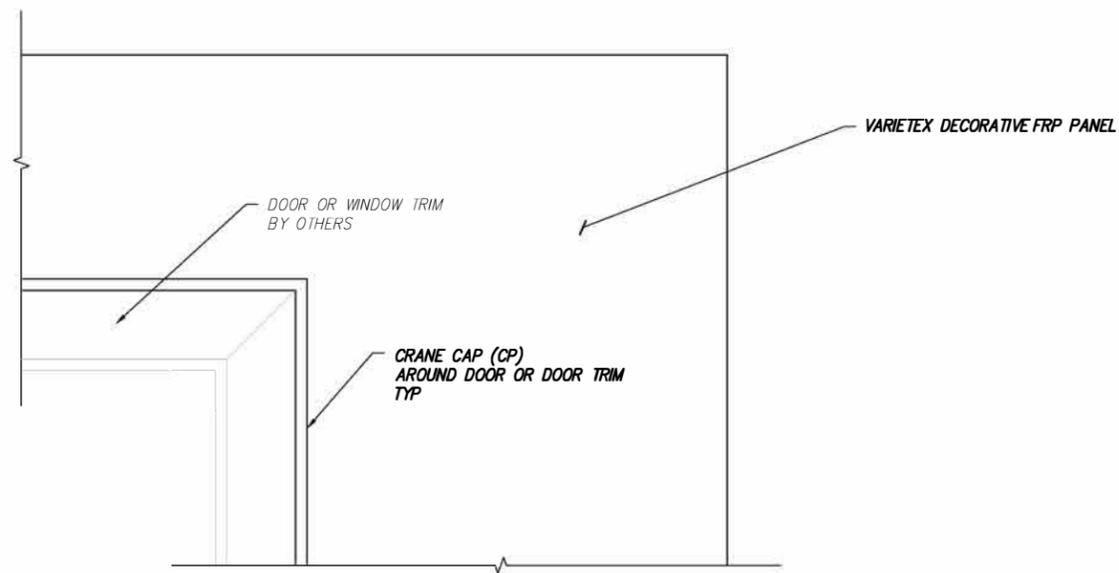

**3** DOOR/WINDOW TRIM DETAIL  
SCALE: NOT TO SCALE

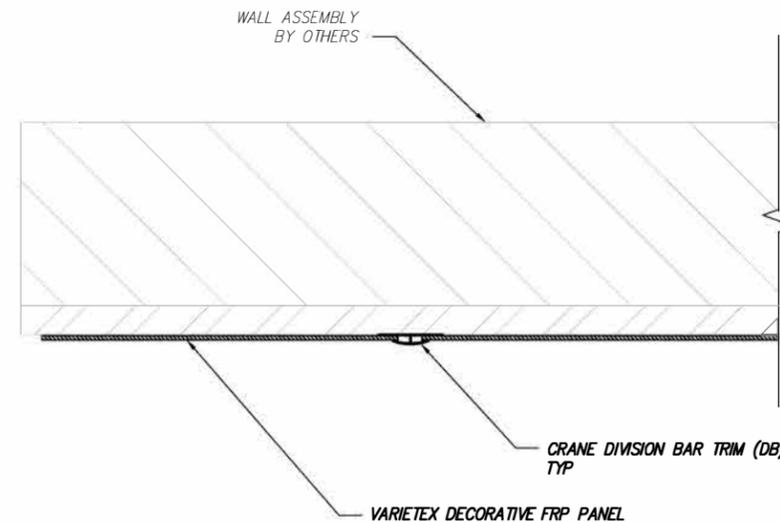

**4** VERTICAL TRIM DETAIL  
SCALE: NOT TO SCALE

TRIM\_DETAILS

A-4

NO.	DATE	REVISIONS	BY	CHK	APP'D
0	12/04/19	ISSUE DATE			


**CRANE** Composites  
23526 W. EAMES STREET, CHANNAHAN, IL 60410  
1.800.435.0080 1.800.467.8555 (FAX)  
SALES@CRANECOMPOSITES.COM  
CRANECOMPOSITES.COM

WE BELIEVE ALL INFORMATION IS ACCURATE. IT IS OFFERED IN GOOD FAITH, BUT WITHOUT GUARANTEE. SINCE CONDITIONS OF USE ARE BEYOND OUR CONTROL, ALL RISKS ARE ASSUMED BY THE USER. NOTHING HEREIN SHALL BE CONSTRUED AS A RECOMMENDATION FOR USES WHICH INFRINGE ON VALID PATENTS OR AS EXTENDING A LICENSE UNDER VALID PATENTS. SEE OUR MOST CURRENT SDS AT CRANECOMPOSITES.COM PRIOR TO WORKING WITH OUR PRODUCTS.


CRANE DECORATIVE FRP PANELS DETAILS

THIS DRAWING IS CREATED ON A 11"x17" FORMAT

DRAWING BY: FIBERDESIGN LLC, WWW.FIBERDESIGN.COM

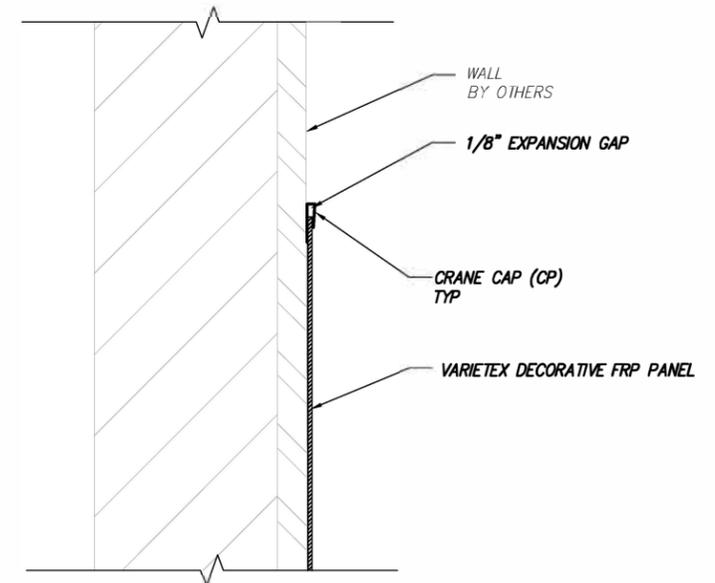

**2 WAINSCOT JOINT DETAIL**  
SCALE: NOT TO SCALE

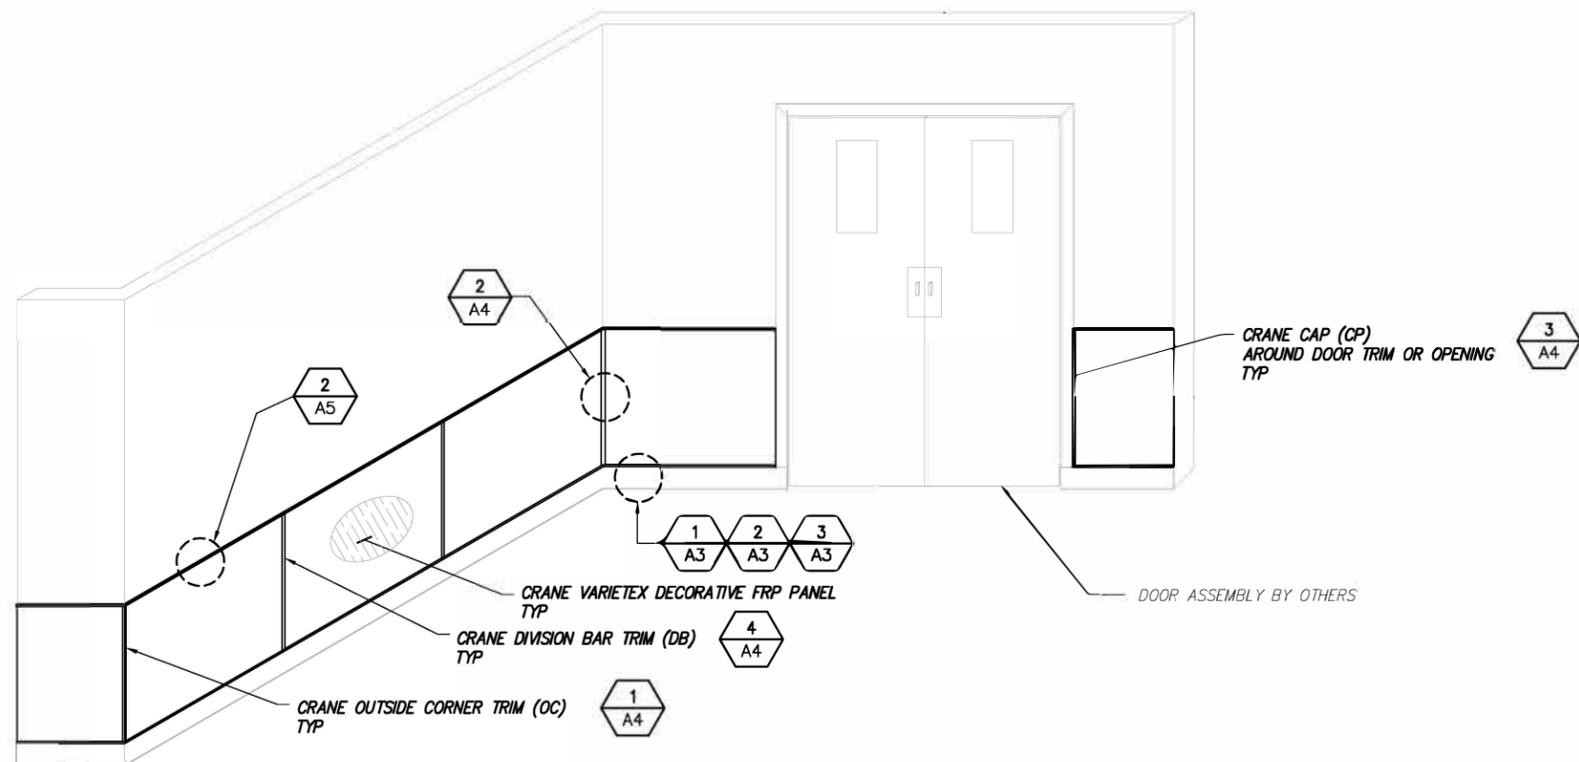

**1 WAINSCOT PANEL INSTALLATION**  
SCALE: NOT TO SCALE

WAINSCOT\_DETAILS

A-5

NO.	DATE	REVISIONS	BY	CHK	APP'D
0	12/04/19	ISSUE DATE			
			PFS		

**CRANE Composites**

23526 W. EAMES STREET, CHANNAHAN, IL 60410  
1.800.435.0080 1.800.467.8555 (FAX)  
SALES@CRANECOMPOSITES.COM  
CRANECOMPOSITES.COM

WE BELIEVE ALL INFORMATION IS ACCURATE. IT IS OFFERED IN GOOD FAITH, BUT WITHOUT GUARANTEE. SINCE CONDITIONS OF USE ARE BEYOND OUR CONTROL, ALL RISKS ARE ASSUMED BY THE USER. NOTHING HEREIN SHALL BE CONSTRUED AS A RECOMMENDATION FOR USES WHICH INFRINGE ON VALID PATENTS OR AS EXTENDING A LICENSE UNDER VALID PATENTS. SEE OUR MOST CURRENT SDS AT CRANECOMPOSITES.COM PRIOR TO WORKING WITH OUR PRODUCTS.

CRANE DECORATIVE FRP PANELS DETAILS

THIS DRAWING IS CREATED ON A 11"x17" FORMAT

DRAWING BY: FIBERDESIGN, LLC; WWW.FIBERDESIGN.COM